

PLAN OF SUBDIVISION

LV USE ONLY
EDITION

PLAN NUMBER
PS 806361Y

LOCATION OF LAND

PARISH: CONEWARRE
TOWNSHIP: -
SECTION: 6
CROWN ALLOTMENT: J (PART)
CROWN PORTION: -
TITLE REFERENCES: VOL. FOL.
LAST PLAN REFERENCE/S: PS 806353X (LOT D)
POSTAL ADDRESS: SNEDDON STREET
(At time of subdivision) ARMSTRONG CREEK, VIC. 3217
MGA94 Co-ordinates E 268975
(of approx centre of N 5765390
land in plan) ZONE 55

COUNCIL NAME: CITY OF GREATER GEELONG

VESTING OF ROADS AND/OR RESERVES

NOTATIONS

IDENTIFIER	COUNCIL/BODY/PERSON
ROAD R1	CITY OF GREATER GEELONG

LOTS 1 TO 9500 HAVE BEEN OMITTED FROM THIS PLAN.
SEE SHEET 5 FOR RESTRICTIONS AFFECTING LOTS 9501 TO 9524.

NOTATIONS

DEPTH LIMITATION DOES NOT APPLY
STAGING This ~~is~~is not a staged subdivision.
Planning permit No. 595/2015
SURVEY. THIS PLAN IS ~~IS NOT~~ BASED ON SURVEY.
THIS SURVEY HAS BEEN CONNECTED TO PERMANENT MARKS No(s): -
THIS IS A SPEAR PLAN.

WARRALILY ESTATE - 95
1.411ha

24 LOTS

EASEMENT INFORMATION

LEGEND A-Appurtenant Easement E-Encumbering Easement R-Encumbering Easement (Road)

Easement Reference	Purpose	Width (Metres)	Origin	Land Benefited/In Favour Of
E-1	DRAINAGE	SEE PLAN	THIS PLAN	CITY OF GREATER GEELONG
E-2	PIPELINES OR ANCILLARY PURPOSES	SEE PLAN	THIS PLAN SECTION 136 OF THE WATER ACT 1989	BARWON REGION WATER CORPORATION
E-3	CARRIAGEWAY	SEE PLAN	C/E	GREATER GEELONG CITY COUNCIL
E-4	CARRIAGEWAY POWERLINE PURPOSES	SEE PLAN SEE PLAN	C/E C/E SECTION 88 OF THE ELECTRICITY INDUSTRY ACT 2000	GREATER GEELONG CITY COUNCIL POWERCOR AUSTRALIA LIMITED
E-5	CARRIAGEWAY PIPELINES OR ANCILLARY PURPOSES	SEE PLAN SEE PLAN	C/E C/E SECTION 136 OF THE WATER ACT 1989	GREATER GEELONG CITY COUNCIL BARWON REGION WATER CORPORATION

SEE SHEET 2 FOR CONTINUATION



SURVEYOR REF: **2180s.95WAR**

ORIGINAL SHEET
SIZE: A3

SHEET 1 OF 5

JOHN RICHARD MCKENZIE VERSION **B**

PLAN OF SUBDIVISION

PLAN NUMBER
PS 806361Y

Easement Reference	Purpose	Width (Metres)	Origin	Land Benefited/In Favour Of
E-6	DRAINAGE PIPELINES OR ANCILLARY PURPOSES	SEE PLAN SEE PLAN	PS 802692V PS 802692V SECTION 136 OF THE WATER ACT 1989	CITY OF GREATER GEELONG BARWON REGION WATER CORPORATION
E-7	PIPELINES OR ANCILLARY PURPOSES	SEE PLAN	PS 802692V SECTION 136 OF THE WATER ACT 1989	BARWON REGION WATER CORPORATION
E-8	POWERLINE PURPOSES	SEE PLAN	PS 802692V SECTION 88 OF THE ELECTRICITY INDUSTRY ACT 2000	POWERCOR AUSTRALIA LIMITED
E-9	PIPELINES OR ANCILLARY PURPOSES	SEE PLAN	PS 806351C SECTION 136 OF THE WATER ACT 1989	BARWON REGION WATER CORPORATION
E-10	DRAINAGE	SEE PLAN	PS 806353X	CITY OF GREATER GEELONG
E-11	PIPELINES OR ANCILLARY PURPOSES	SEE PLAN	PS 806353X SECTION 136 OF THE WATER ACT 1989	BARWON REGION WATER CORPORATION

2180S.95WAR - VER B.DWG DA/DA



SMEC

Geelong Survey T 5228 3100 REF 2180s-95WAR





ORIGINAL SHEET
SIZE: A3

SHEET 2

JOHN RICHARD MCKENZIE VERSION B


PLAN OF SUBDIVISION

PLAN NUMBER
PS 806361Y

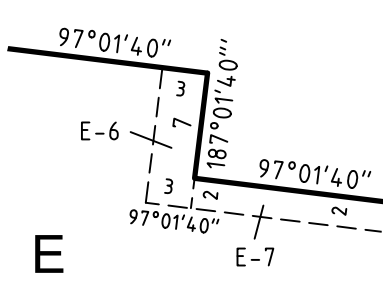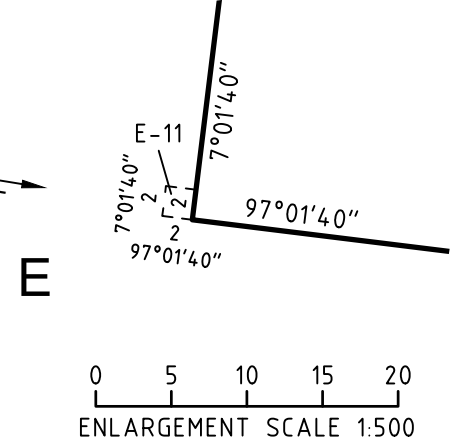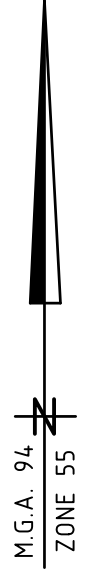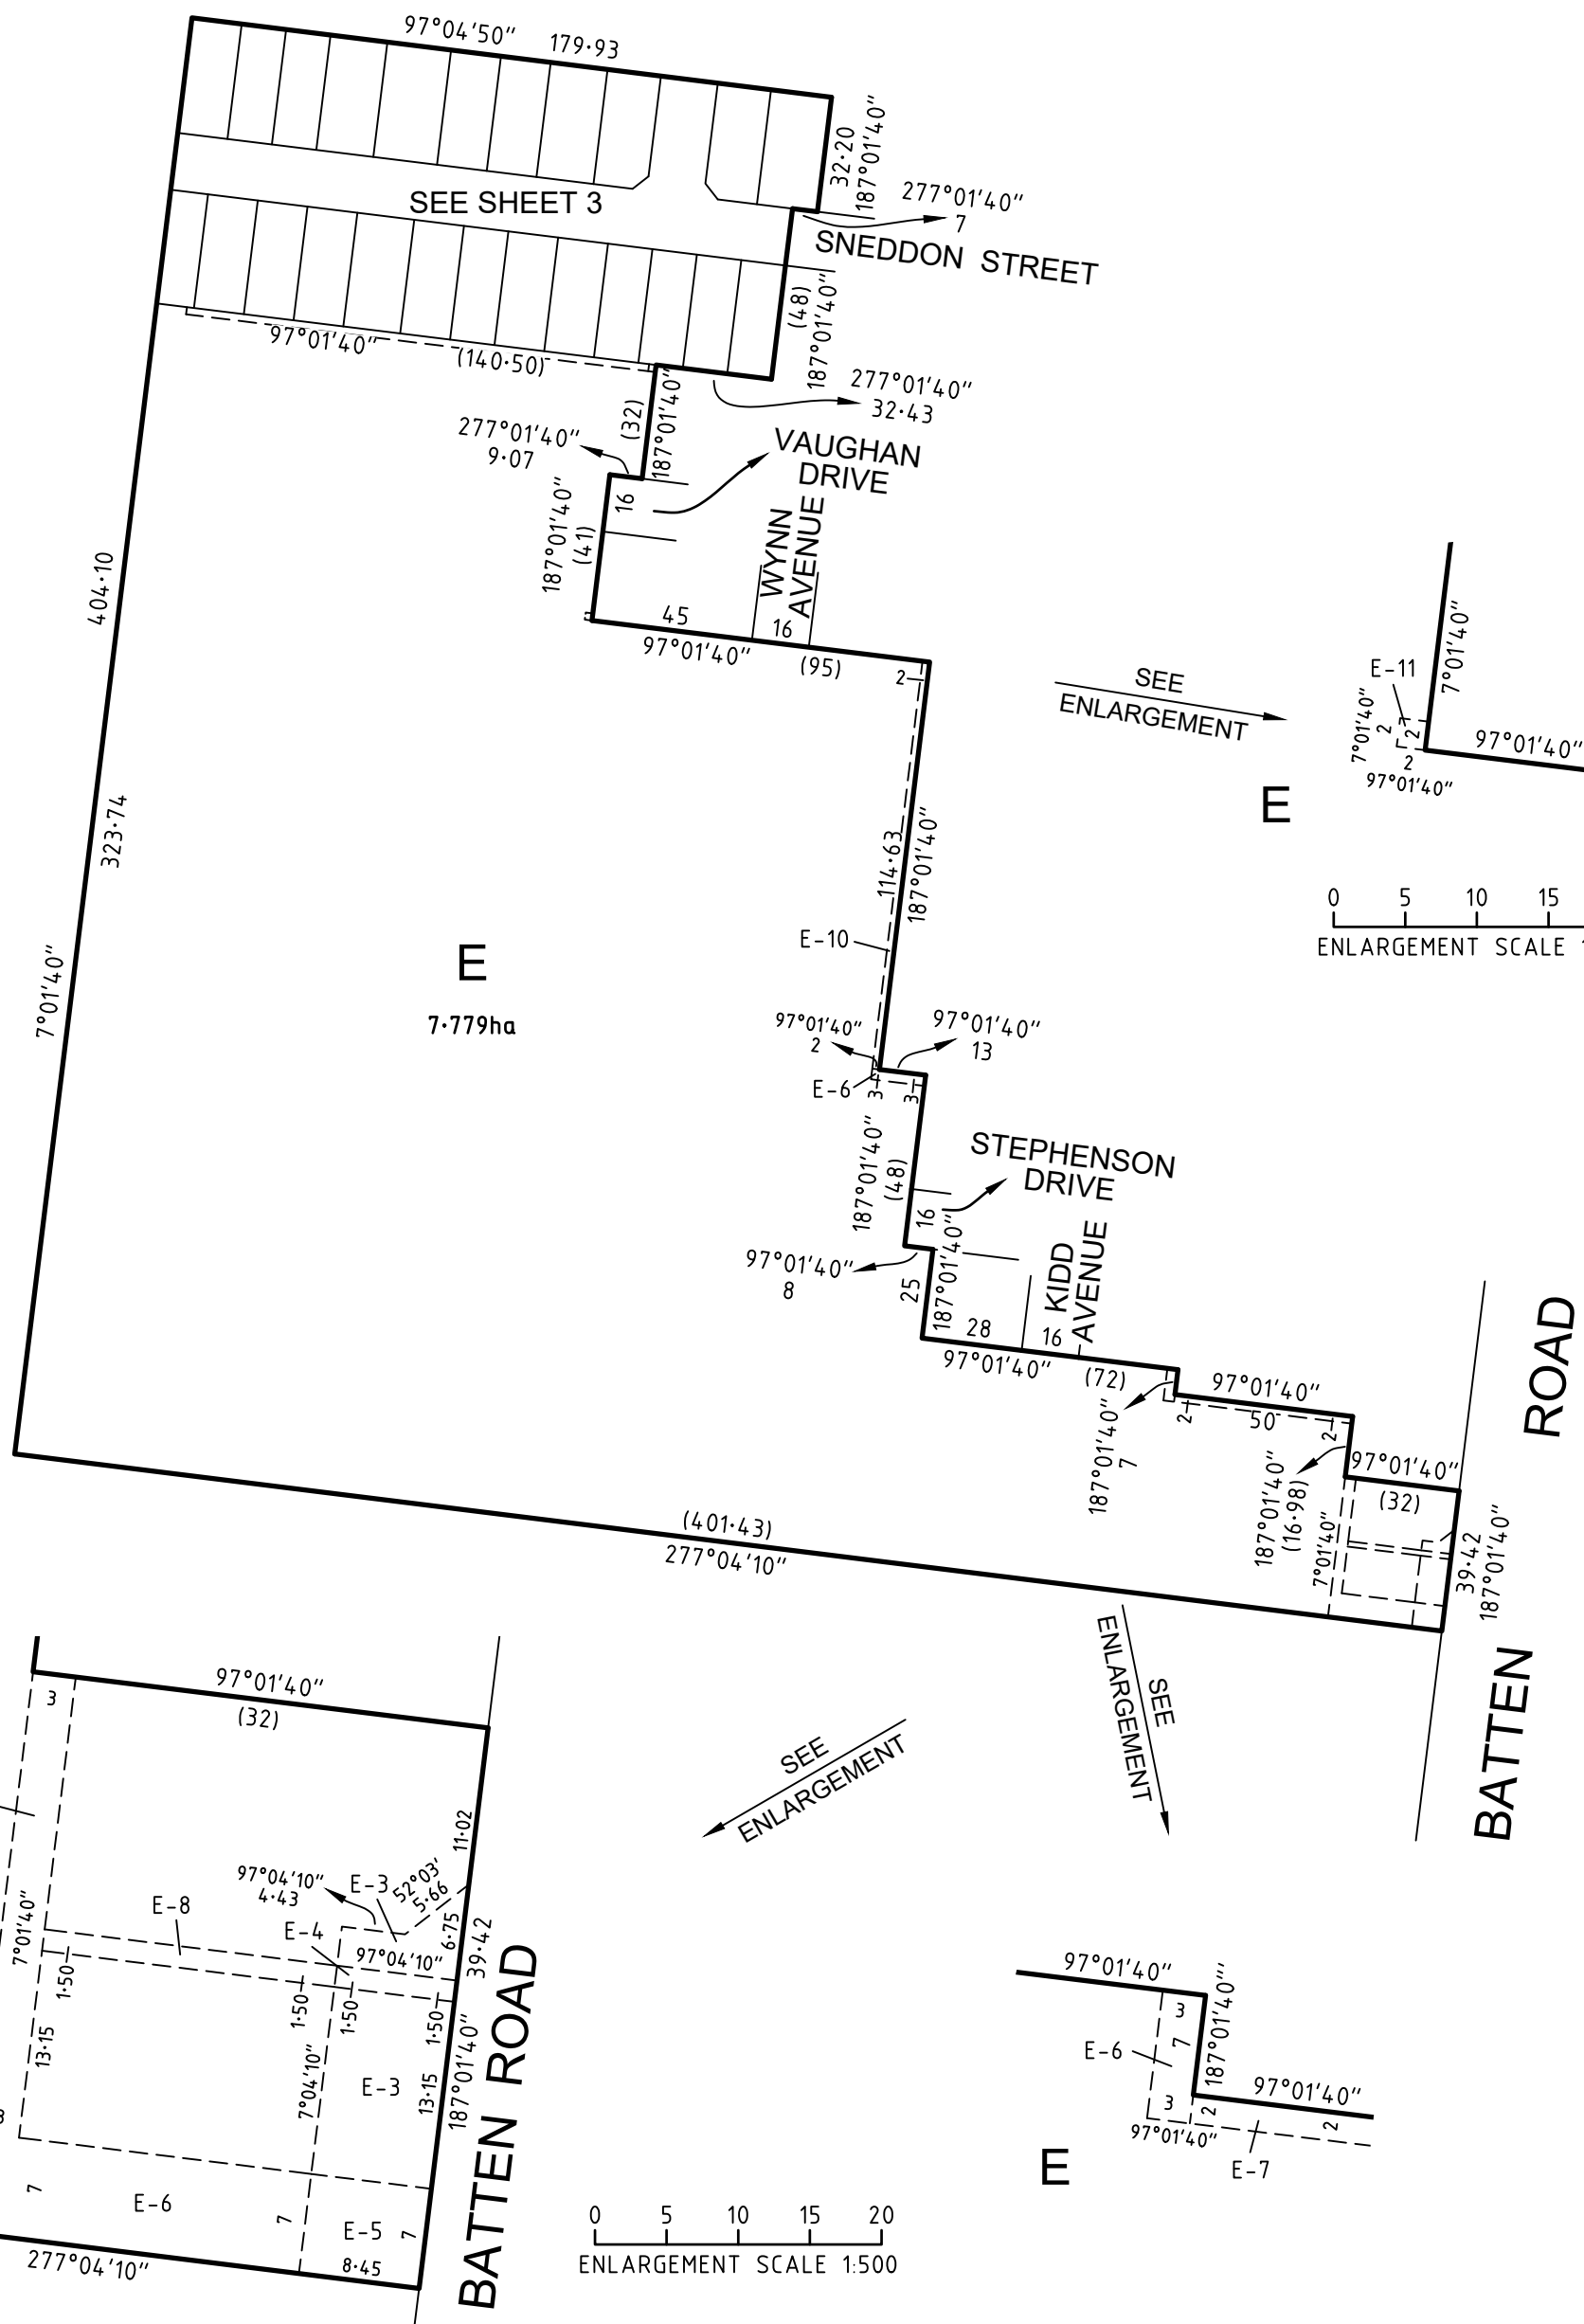

2180S.95WAR - VER B.DWG DA/DA


SMEC
 Geelong Survey T 5228 3100 REF 2180s.95WAR

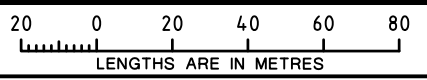SCALE 1:2000

 LENGTHS ARE IN METRES
 JOHN RICHARD MCKENZIE VERSION B

ORIGINAL SHEET SIZE: A3
 SHEET 3

PLAN OF SUBDIVISION

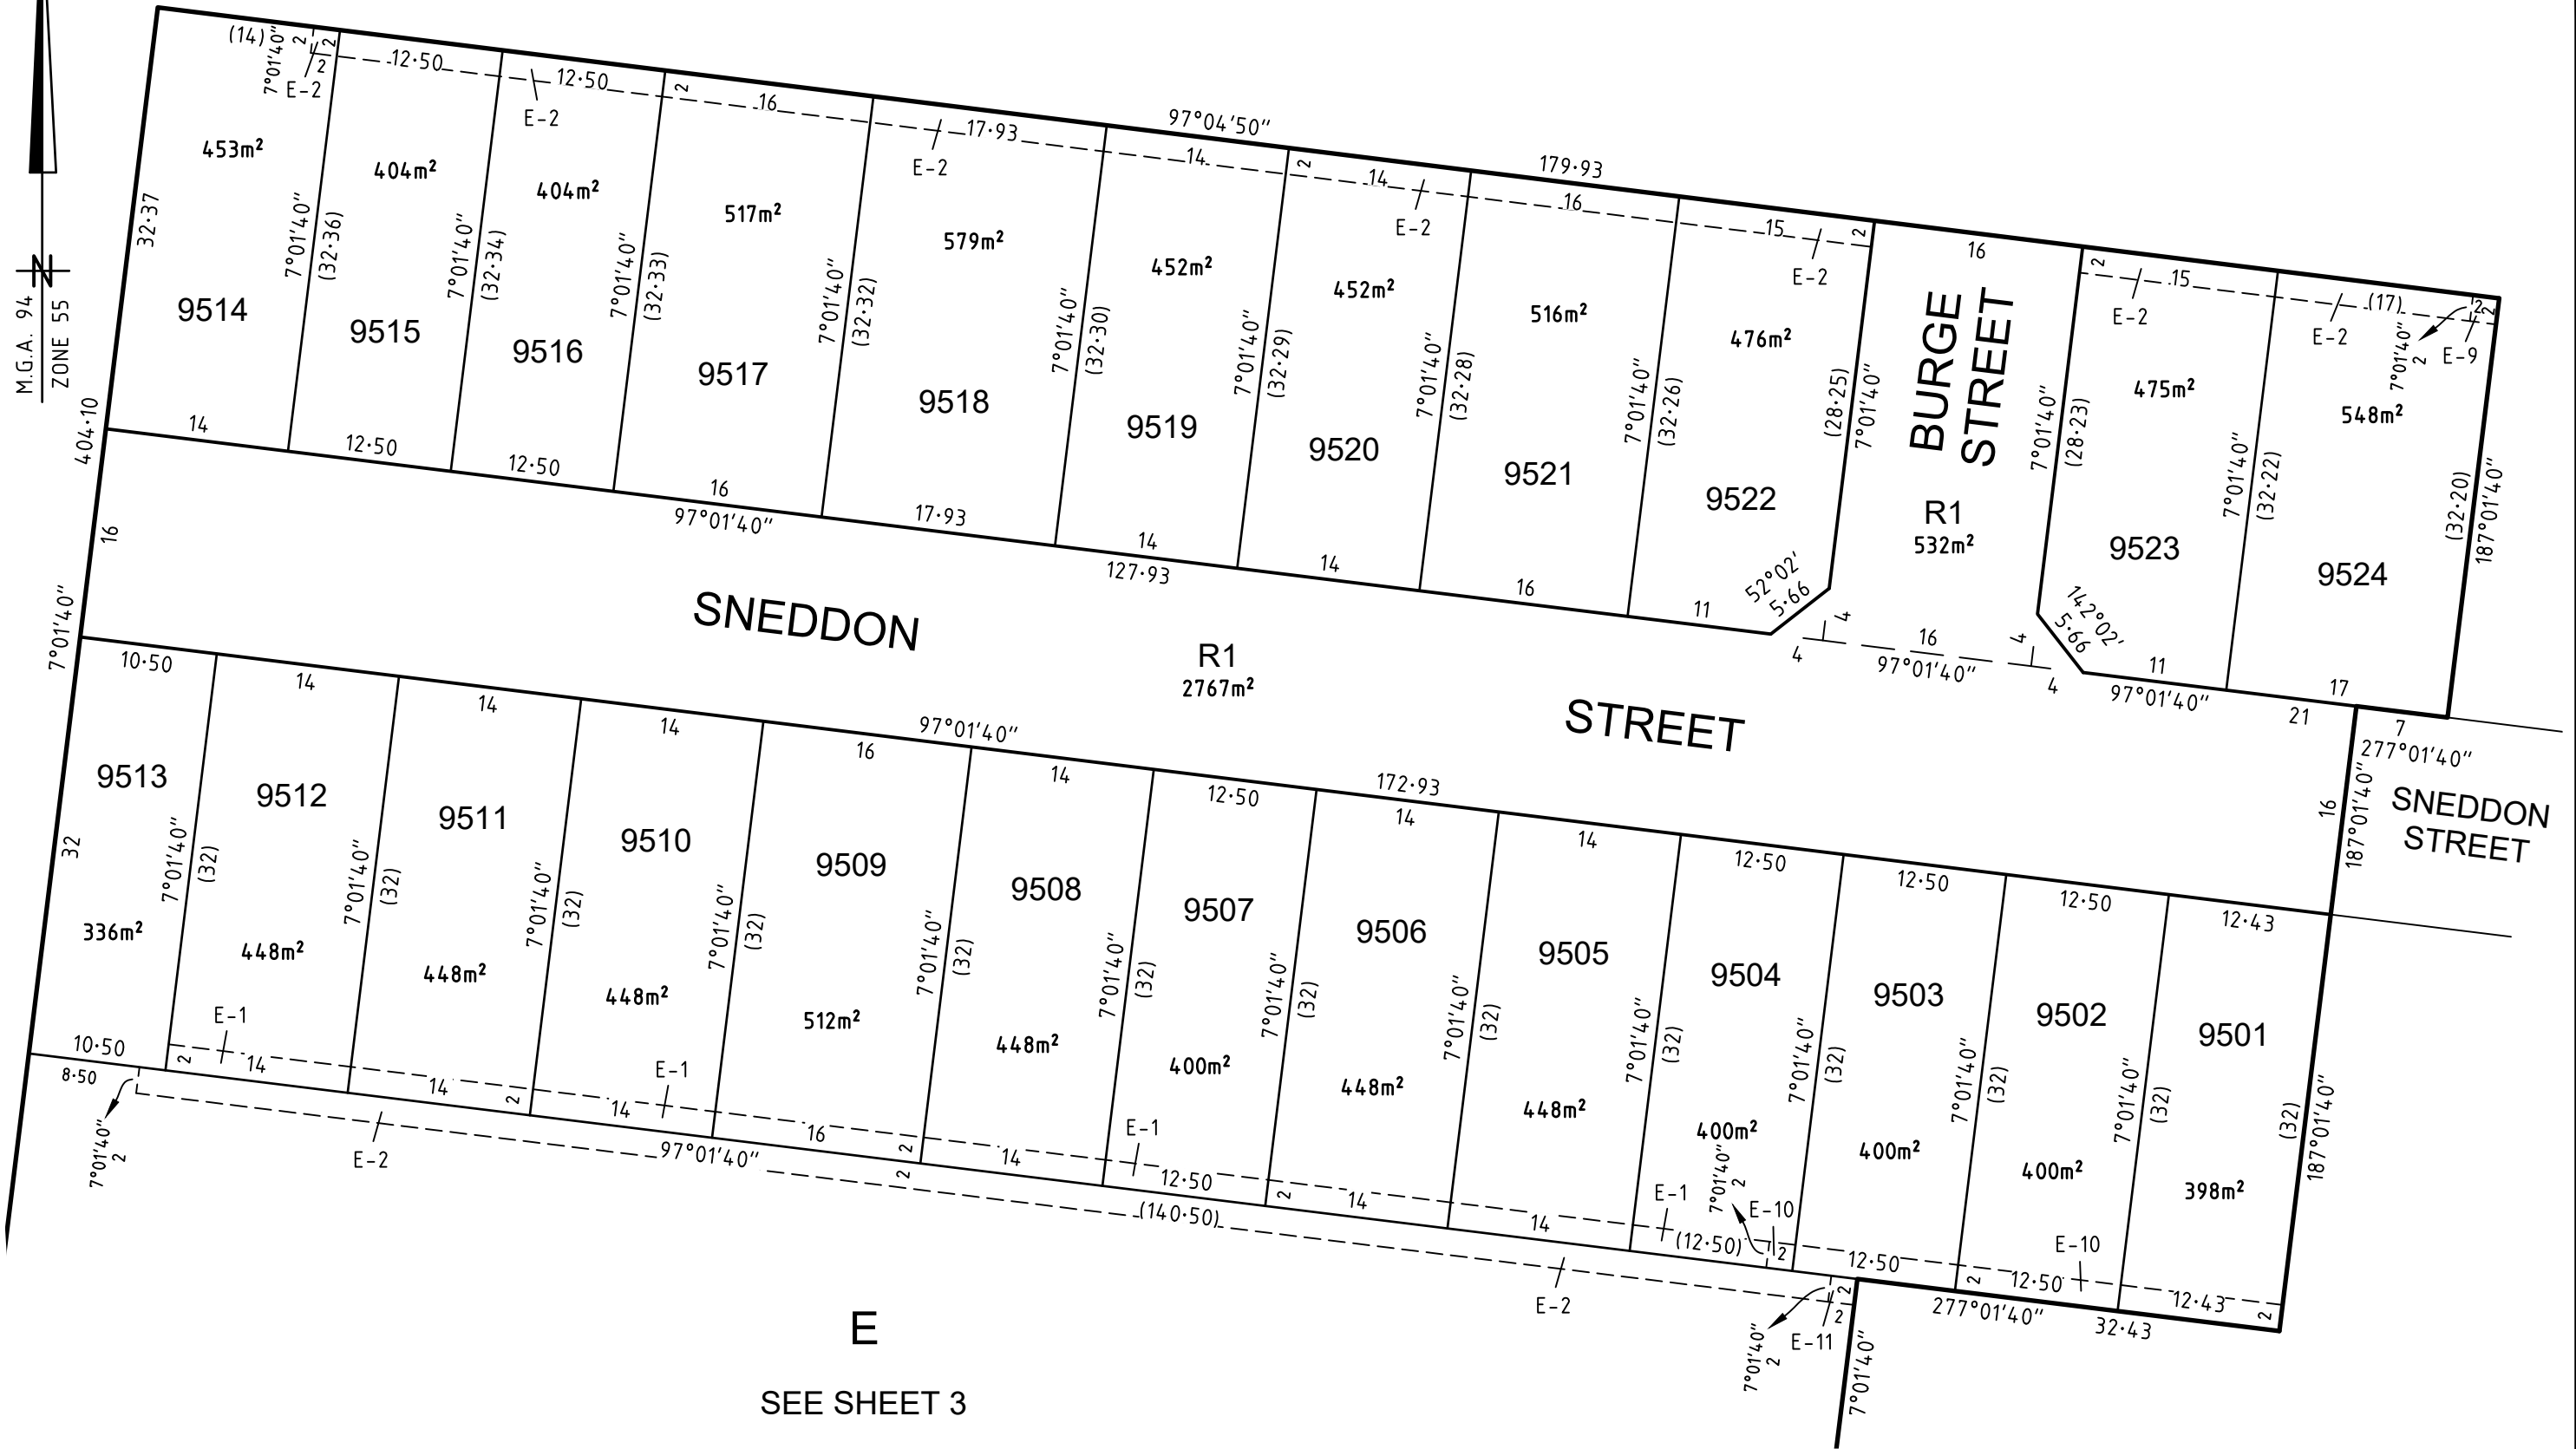PLAN NUMBER
PS 806361Y



E
SEE SHEET 3


2180S.95WAR - VER B.DWG DA/DA



SMEC

Geelong Survey T 5228 3100 REF 2180s.95WAR

SCALE
1:500

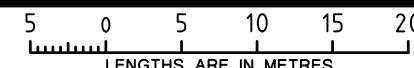

LENGTHS ARE IN METRES

ORIGINAL SHEET
SIZE A3

SHEET 4

JOHN RICHARD MCKENZIE VERSION B

CREATION OF RESTRICTION No. 1

The following restriction is to be created upon Registration of this plan:

Land to benefit: Lots 9501 to 9524

Land to be burdened: Lots 9501 to 9524

Description of Restriction:

The registered proprietor or proprietors of lots 9501 to 9524 on this plan of subdivision shall not;

1. Construct more than one dwelling on any lot
2. Further subdivide any lot.

CREATION OF RESTRICTION No. 2

The following restriction is to be created upon Registration of this plan:

Land to benefit: Lots 9501 to 9524

Land to be burdened: Lots 9501 to 9524

Description of Restriction:

The registered proprietor or proprietors for the time being of lots 9501 to 9524 on this plan of subdivision shall not;

1. Construct or allow to be constructed any dwelling, garage, outbuilding, or any other improvement on any lot:
 - (i) that is not in accordance with the current version of the Warralily Design and Siting Guidelines unless otherwise approved by the Warralily Design Review Panel a copy of which guidelines and restrictions can be obtained from the Warralily Design Review Panel (501 Blackburn Road, Mt Waverley, Victoria 3149); and
 - (ii) without obtaining written approval of the design for any dwelling, garage, outbuilding, or any other improvement from the Warralily Design Review Panel, which approval must be obtained even if the design for that lot improvement complies with the current version of the Warralily Design and Siting Guidelines.
2. Use or allow the Lot to be used:
 - (i) for any commercial use without first obtaining written approval from the Warralily Design Review Panel; or
 - (ii) for any non-residential use (other than allowing the land to be vacant land) without obtaining written approval from the Warralily Design Review Panel.
3. This restriction shall cease to have effect 10 years after the date of registration of this plan.

